




Phone: 613-849-5543
 E-mail: info@heartlanddesign.ca
 R.R.#4, MARSH HILL ROAD
 STIRLING, ONTARIO K0K 3E0

Member of
 Ontario Association of Landscape Architects

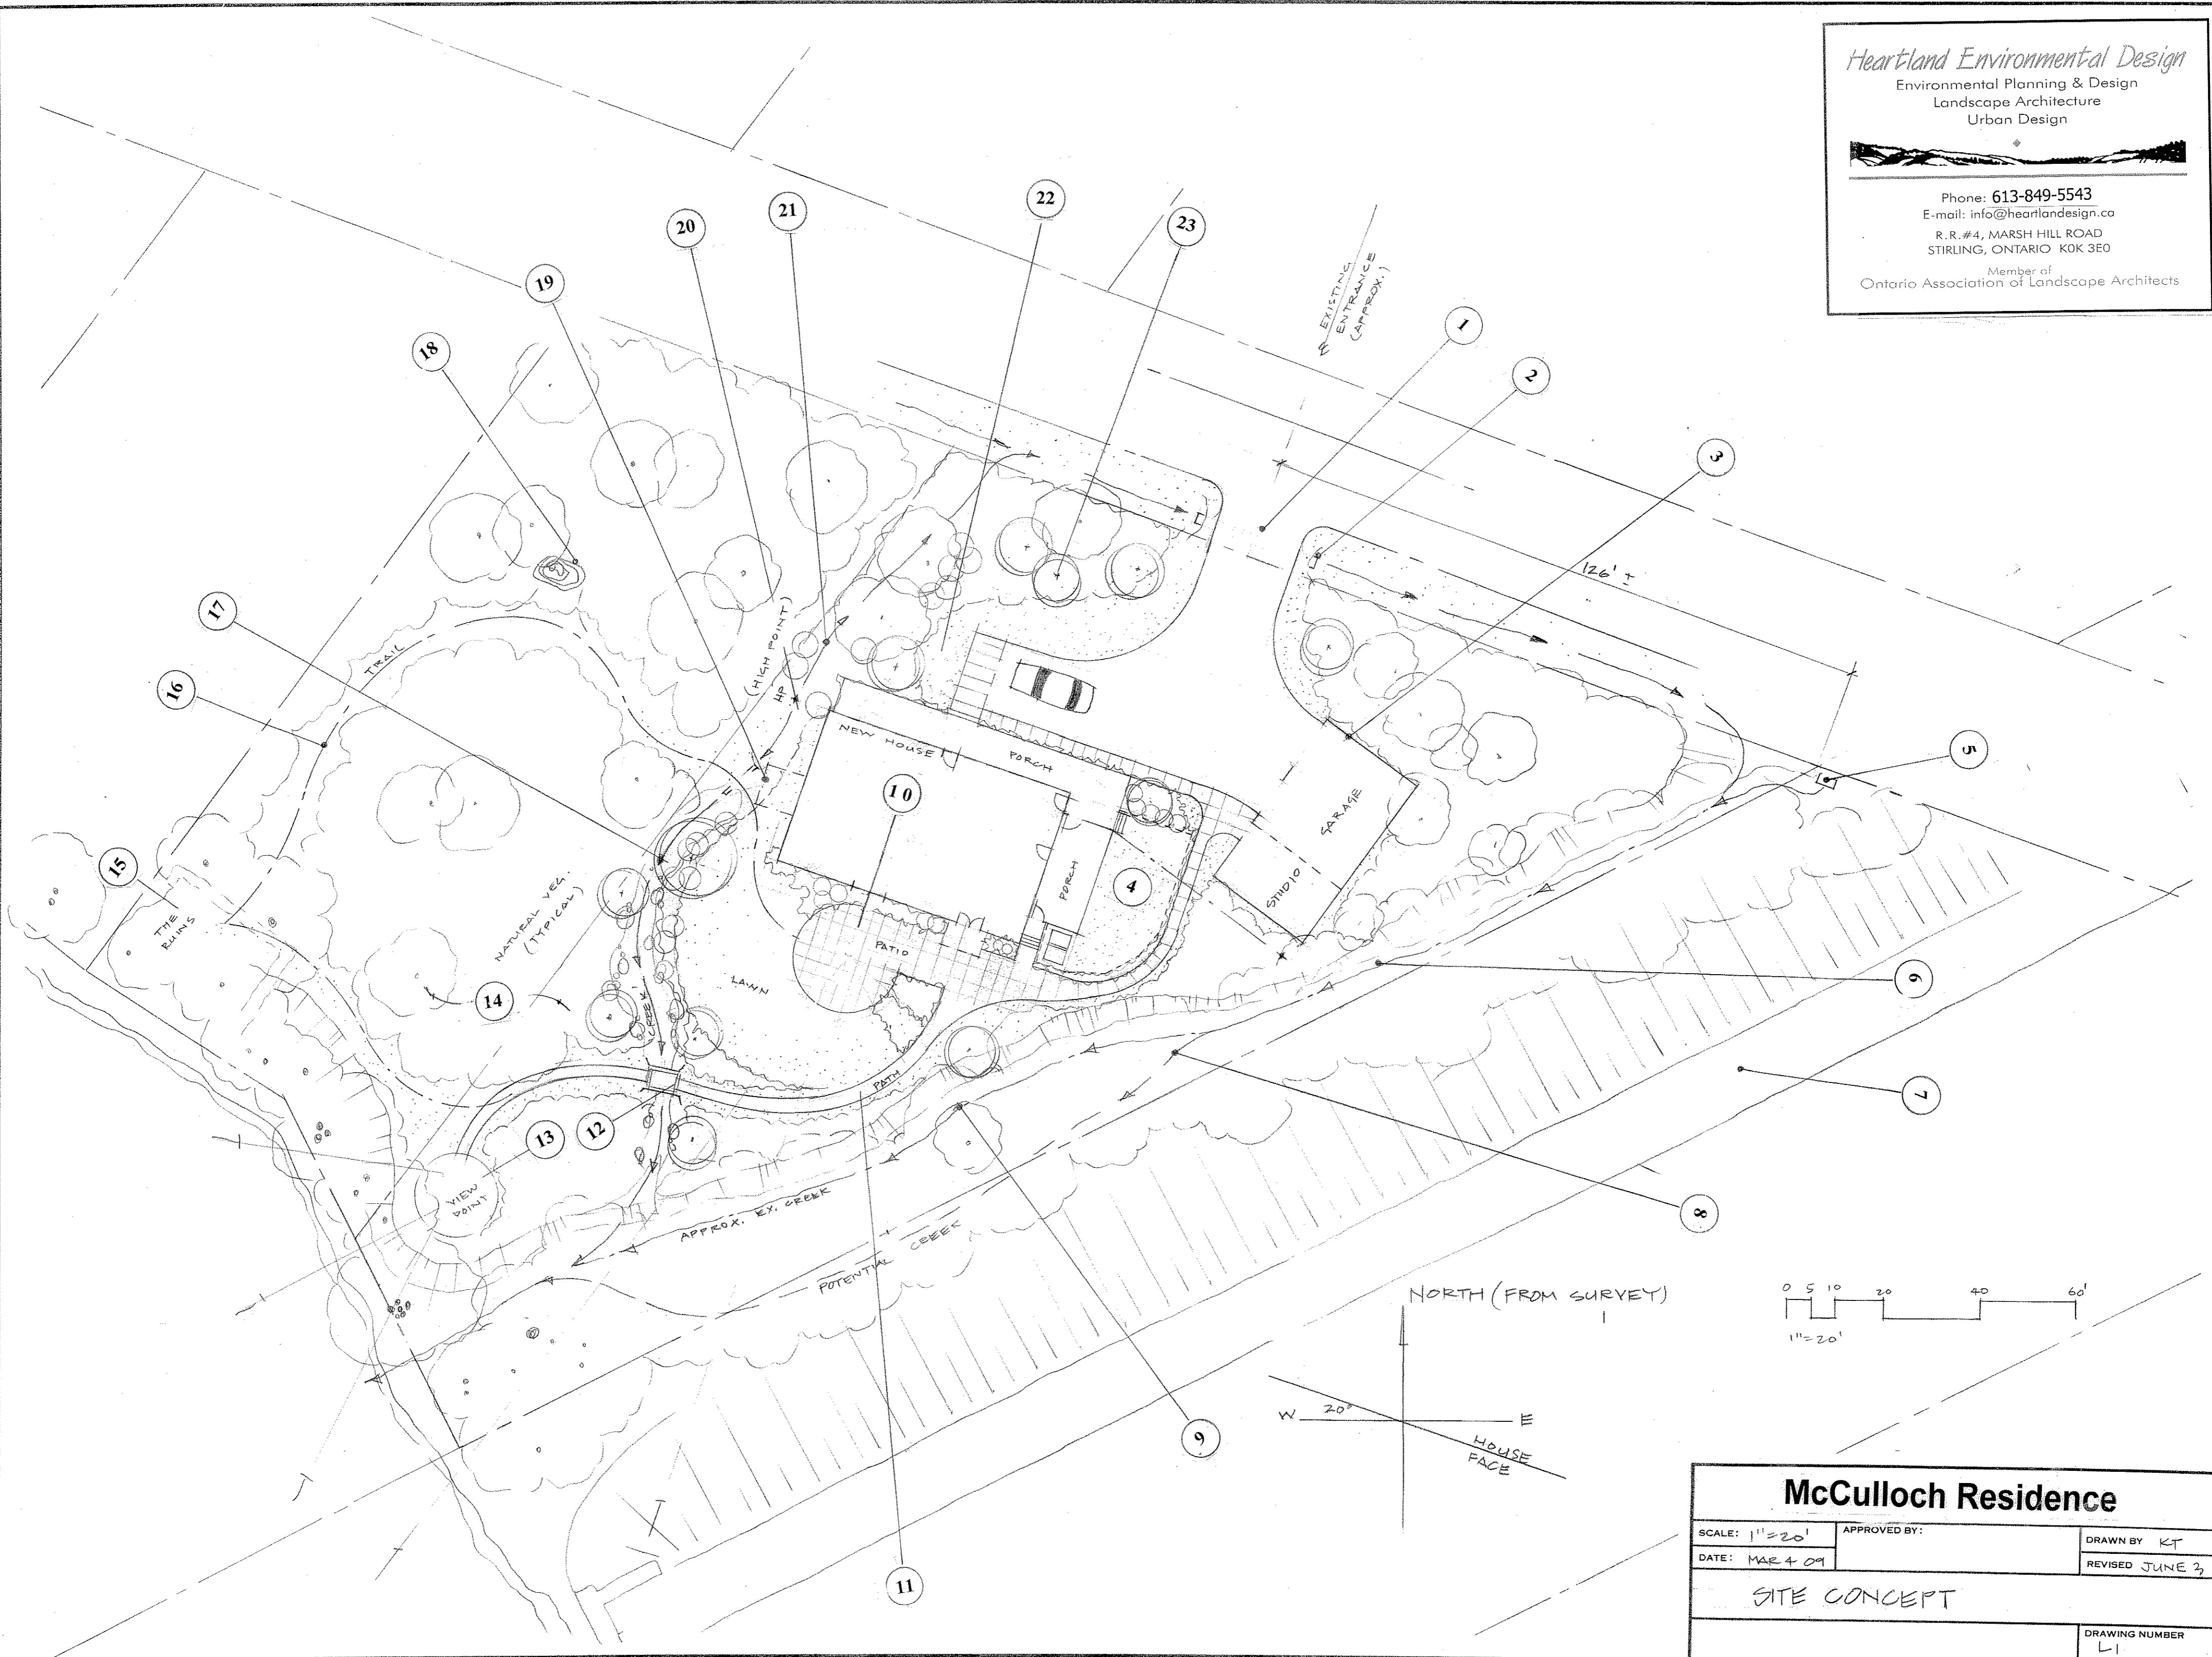

McCulloch Residence		
SCALE: 1" = 20'	APPROVED BY:	DRAWN BY: KT
DATE: MAR 4 09		REVISED: JUNE 3
SITE CONCEPT		
		DRAWING NUMBER: L1